



KEY	
	CCTV Column (existing retained)
	CCTV Column (proposed)
	Post box
	Bell bollard
	Cycle stand
	Lamp column (existing retained)
	Lamp column (proposed)
	Wall mounted lantern
	Sign / sign & post (ex. retained)
	Sign / sign & post (proposed)
	Water point
	Traffic signal
	Traffic signal controller
	Cycle repair stand
	Plano (Art Installation)
	Bus stop flag/time tables
	Bus shelter
	AluExcel edge restraint
	Boundary studs
	Finger post sign (Wayfinding)
	Pay and display ticket machine
	Possible smoke outlet / skylight. Material type & extent to be decided by engineer on site.
	600x450mm granite paving
	240x160mm Keyblok paving
	Gravel bound surface
	300x150mm cropped Granite Setts
	Clay brick paving (spec to be confirmed)
	Landscaping area
	Granite dropper kerb
	Guard railing
	Red tactile Paving
	Buff Tactile Paving
	Buff Cordrouy Paving
	Milestone
	Bin
	Bench
	Timber seating
	Electricity point
	Planter
	Steel screen structure
	Granite seating
	Brick retaining wall
	Granite kerb
	Proposed tree
	Existing tree

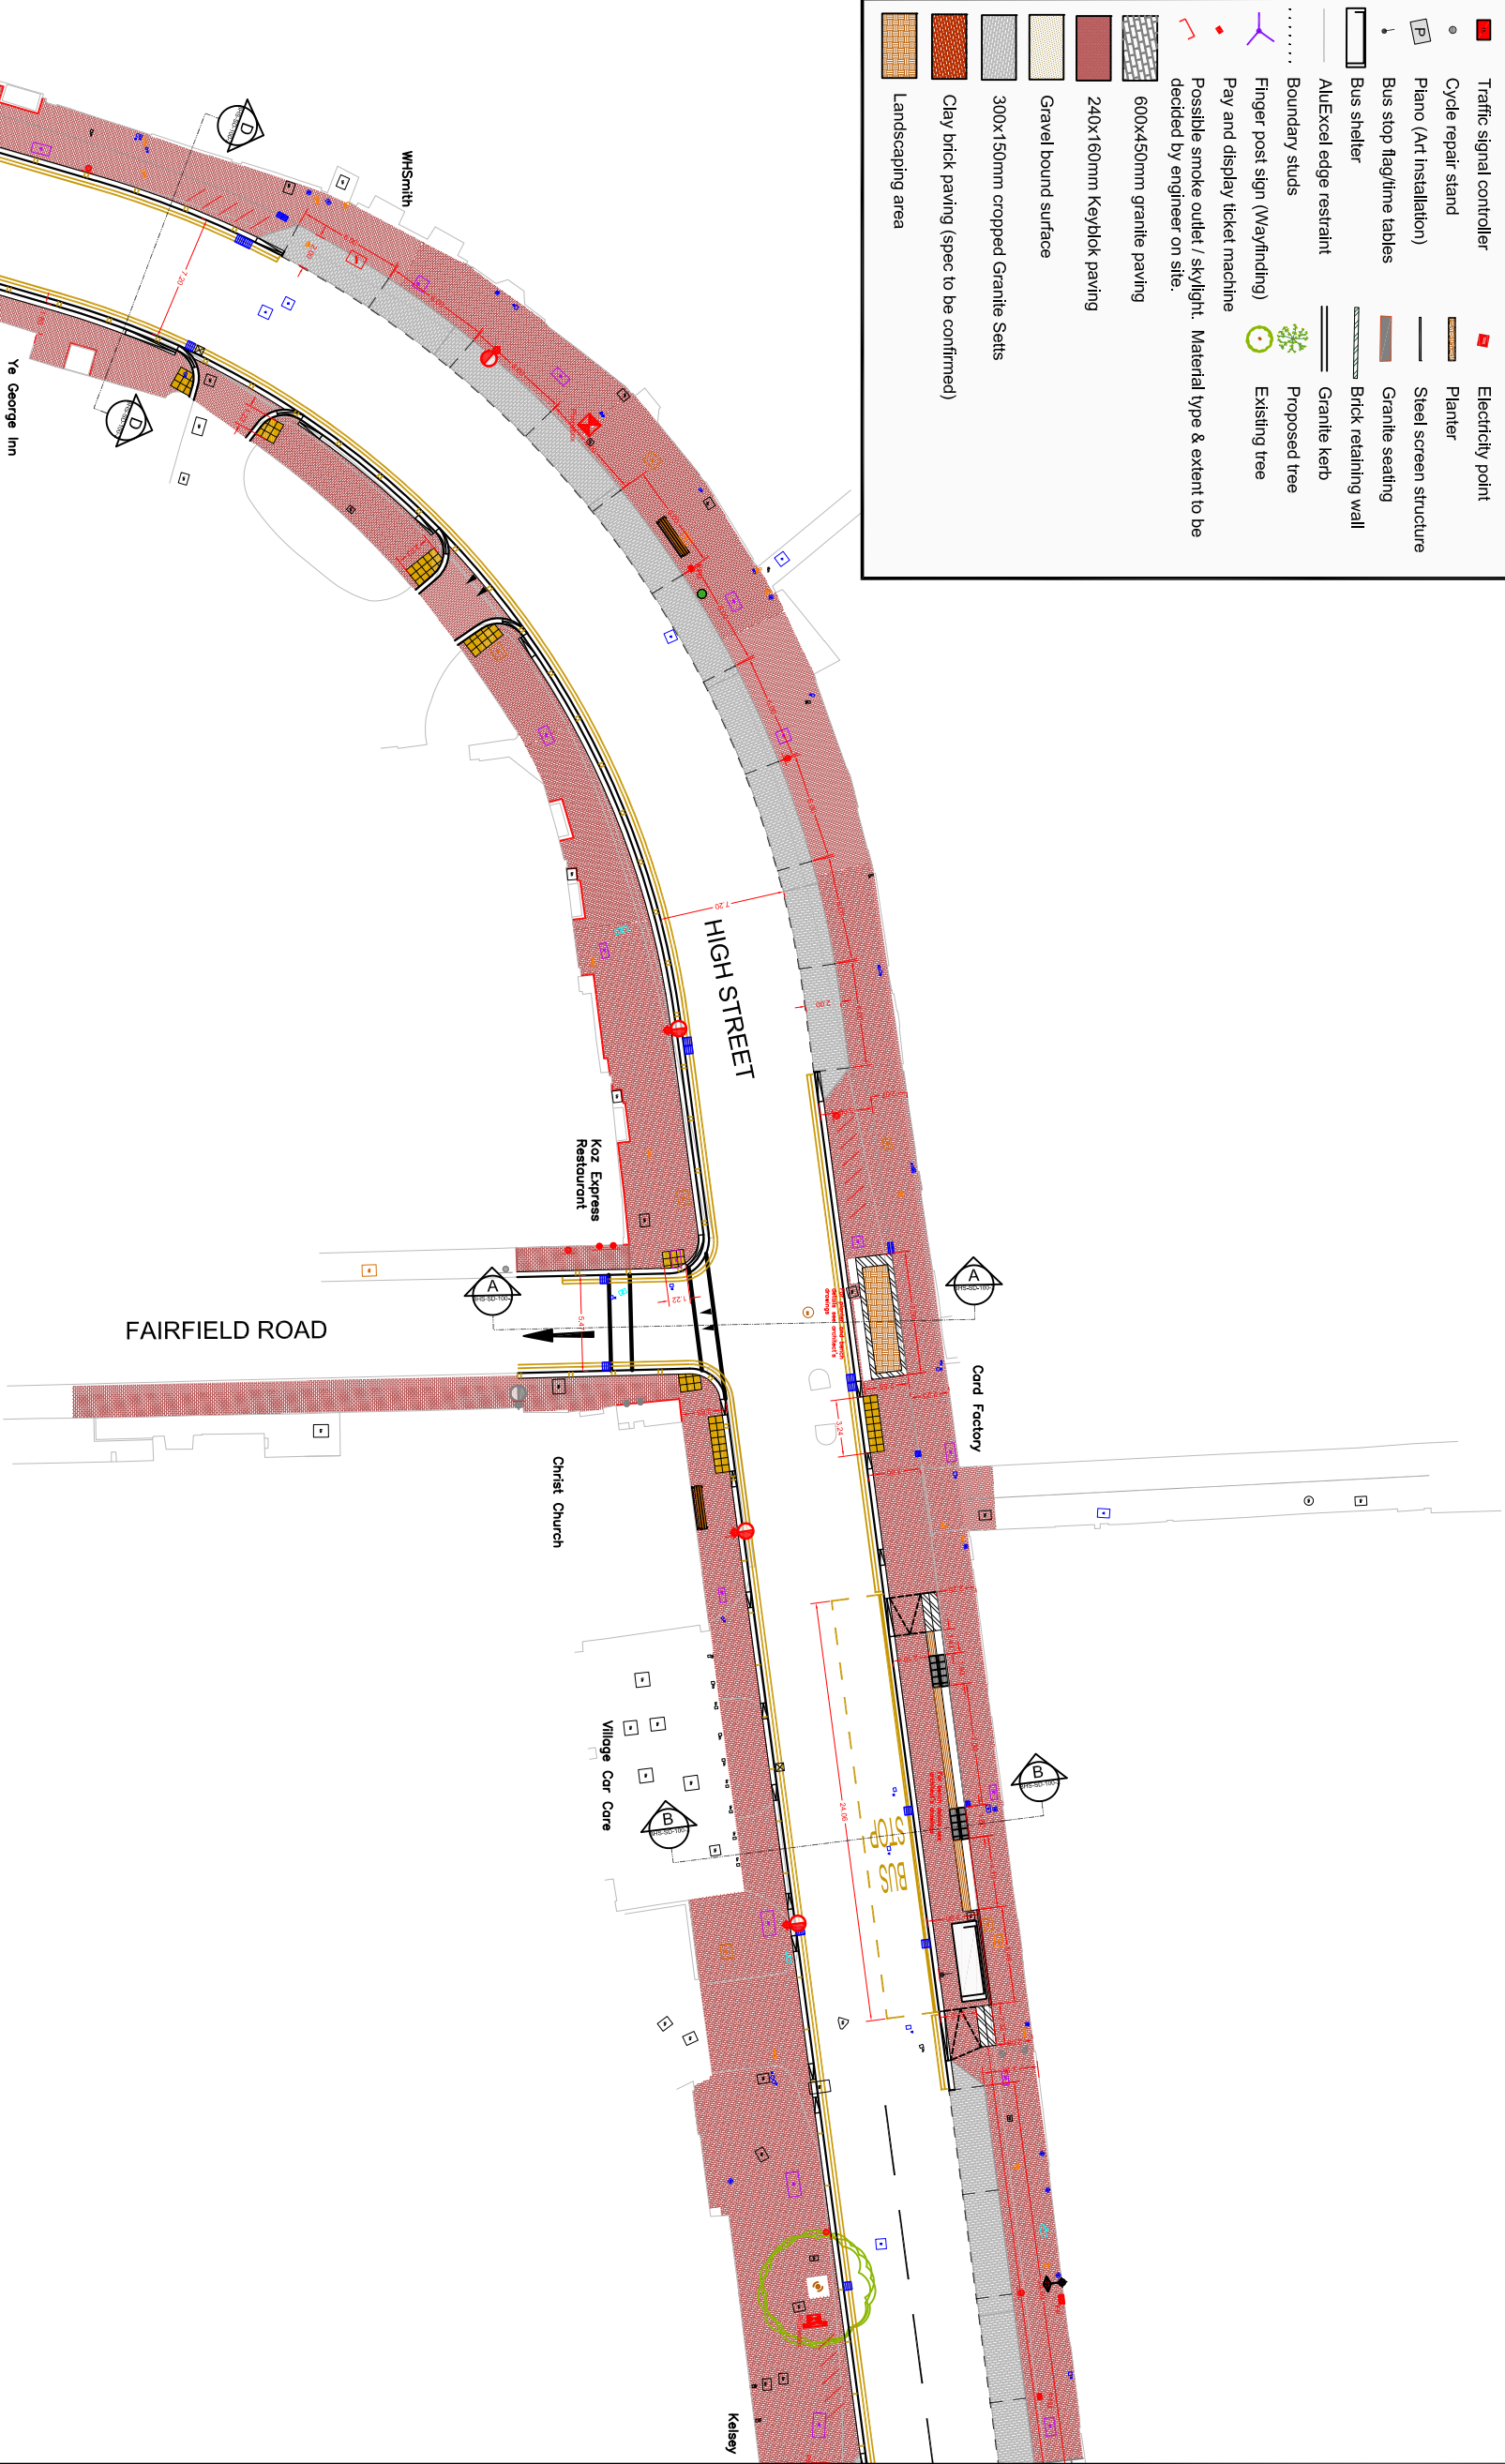

Notes:

- No information to be scaled from this drawing.
- All road markings refer to the "Traffic Signs Regulations and General Directions 2016". Refer to drawing number BHS/RM/101.
- This drawing is to be read in conjunction with all relevant drawings.
- All levels and co-ordinates in Ordnance Survey Grid.
- This drawing may not be used, modified, reproduced or relied upon by third parties, except as agreed or as required by law. Topocrew accepts no responsibility, and denies any liability whatsoever, to any party that uses or relies on this drawing without express written consent. Do not scale this document.
- Paving orientation is only indicative. For exact paving orientation refer to East's drawing 102-BPR-SK-016-Proposed paving orientation.

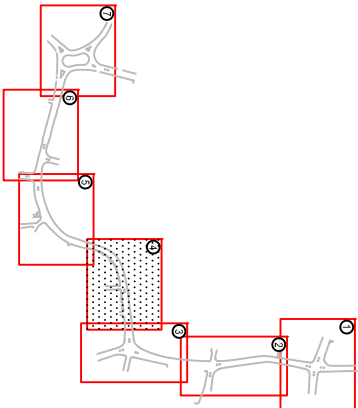

-	-	-
-	-	-
B	27 June	First Issue
A	25 May	Various revisions at a result of changes to the scheme
Rev No.	Date	Description
By		

Beckenham High Street
General Arrangement



Sheet	Designed by:	Various
Sheet 4 of 7	Drawn by:	SR
Date	June 2016	Checked by:
Scale & Drawing Size:	1:200 @ A1	GK
Drawing No:	BHS/700/GA	Revision:
	B	